


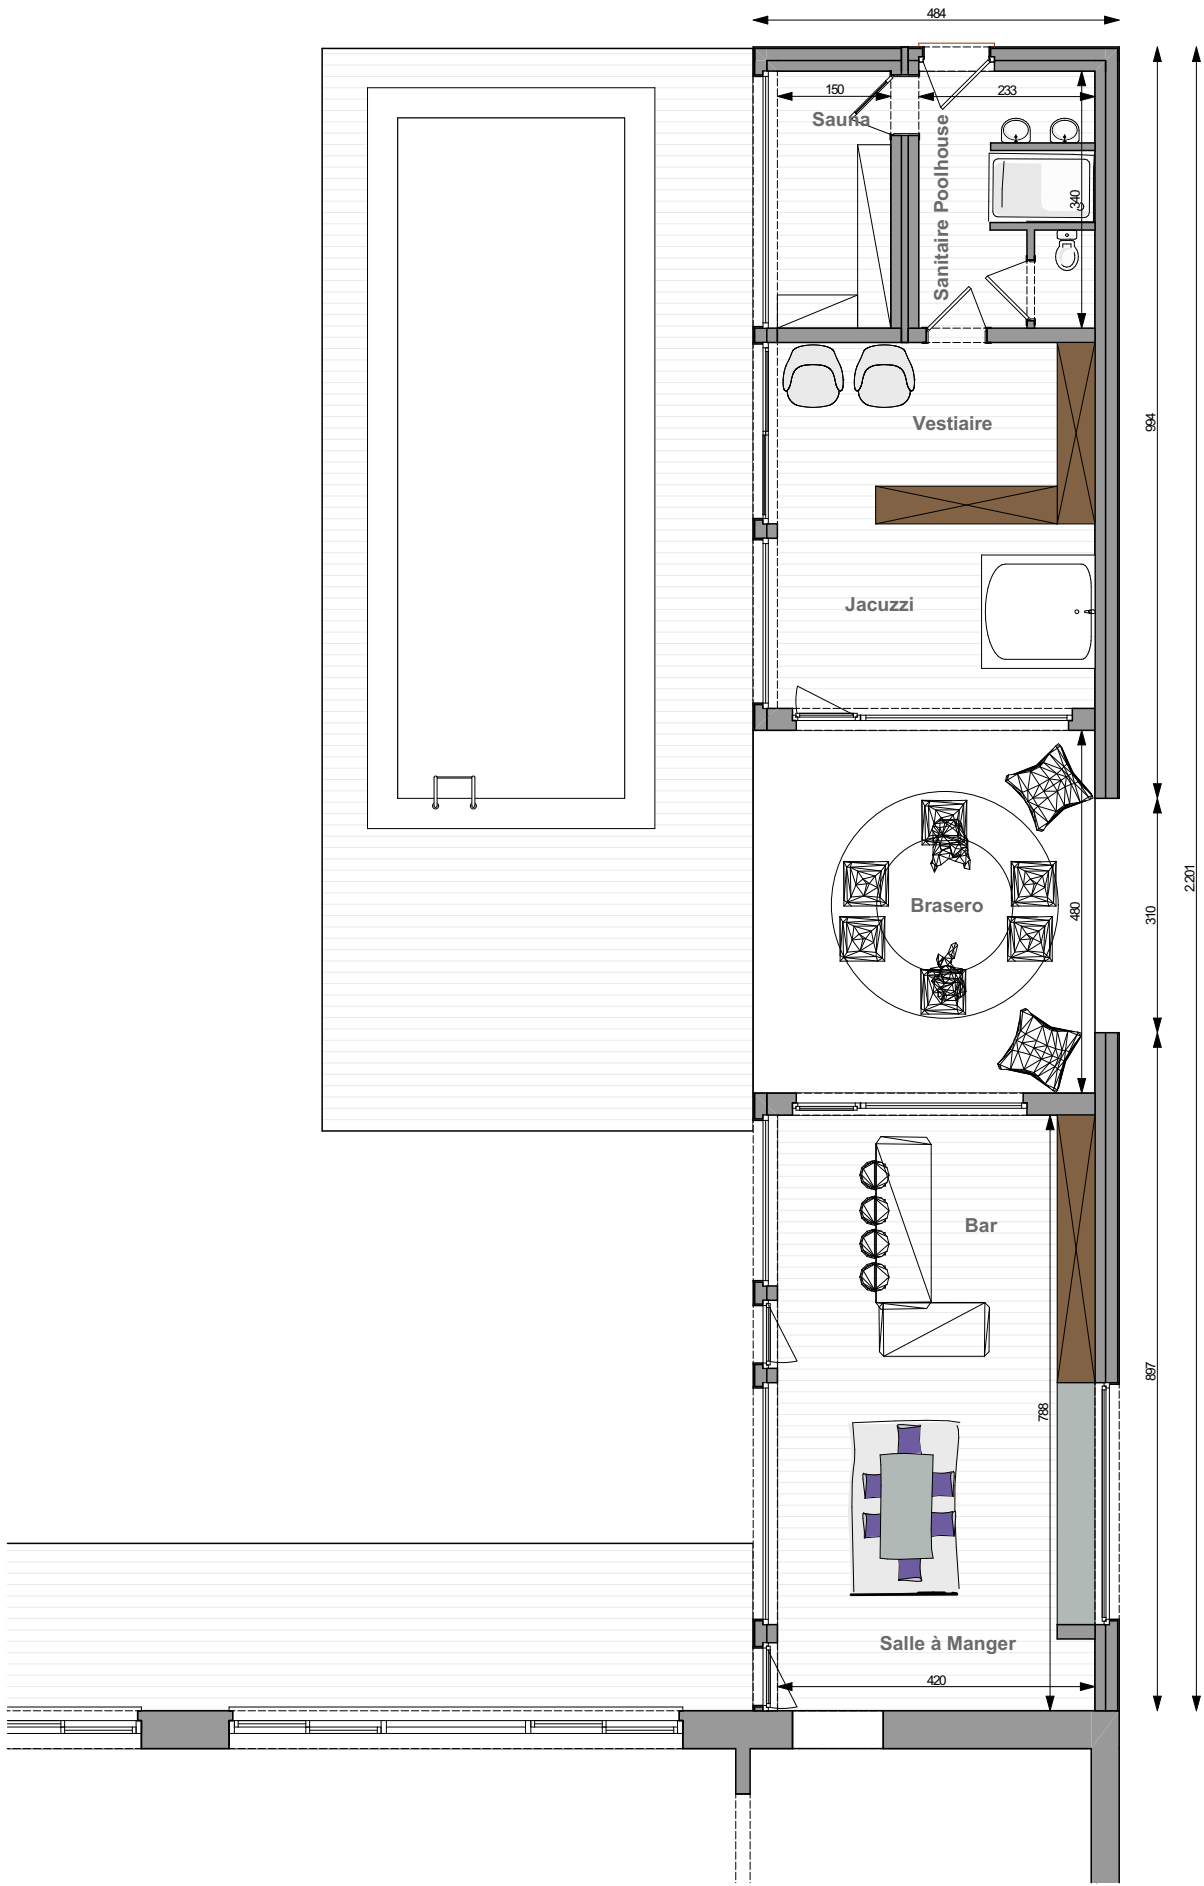

Rez

1:100



ARCHITECTE: JOURDAN Eric
Rue de Lantin, 149 - 4000 Rocourt
GSM. 0495/69.37.08
E-mail : archi.jourdan@gmail.com

CONSTRUCTION D'UNE HABITATION UNIFAMILIALE



